



**ELECTROchem WATER SYSTEMS
FLOW DIAGRAM**

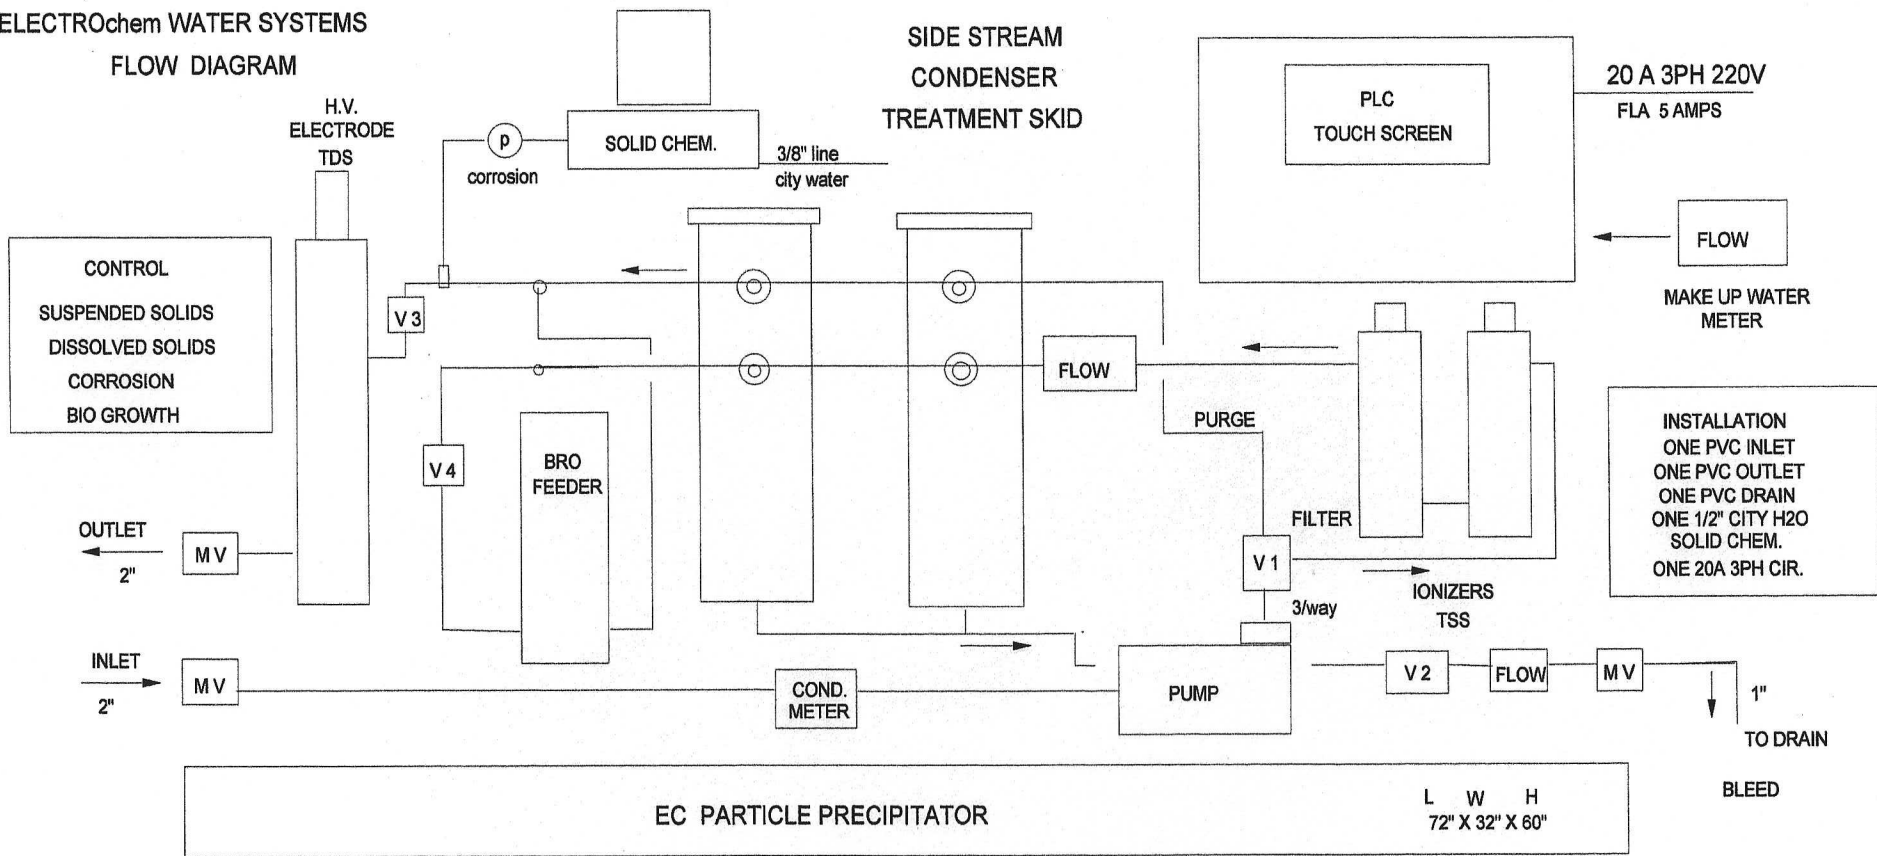

INSTALLATION
 ONE PVC INLET
 ONE PVC OUTLET
 ONE PVC DRAIN
 ONE 1/2" CITY H2O
 SOLID CHEM.
 ONE 20A 3PH CIR.

L W H
 72" X 32" X 60"

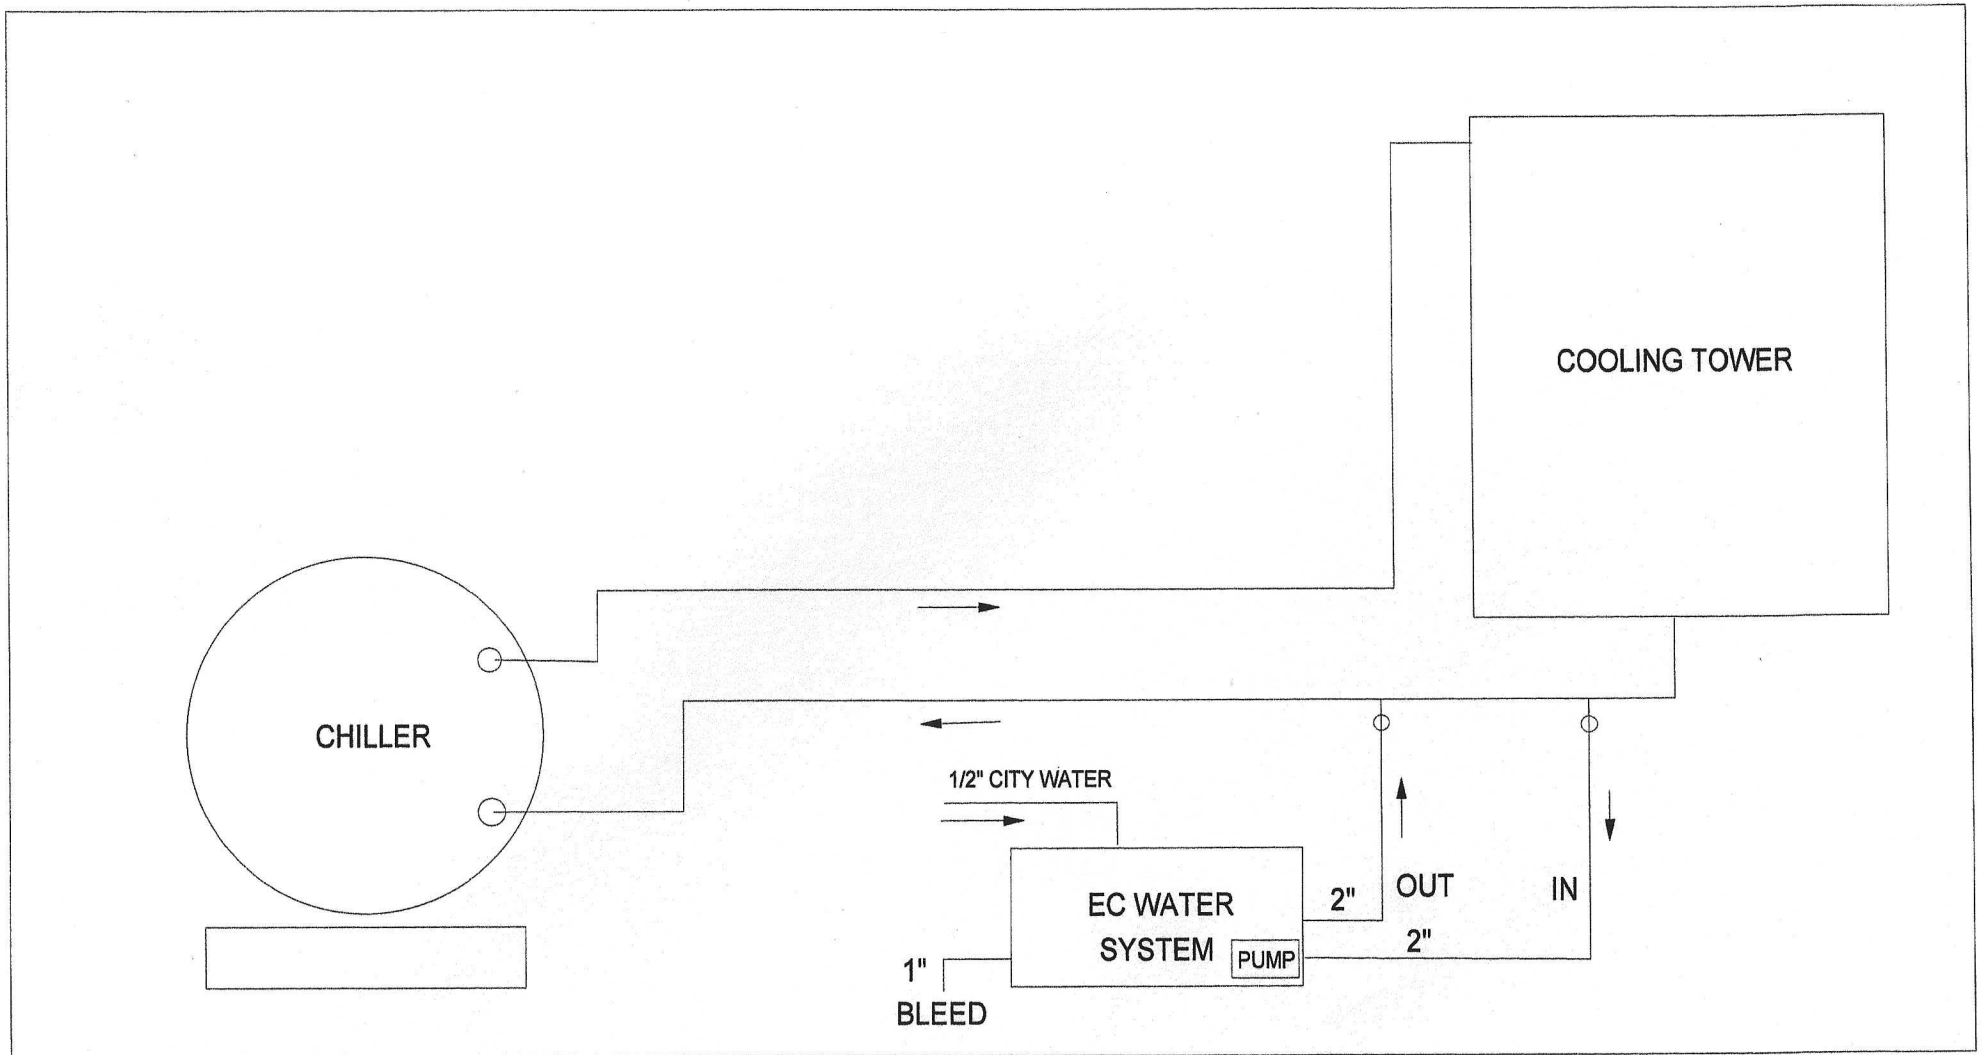

ELECTROchem WATER SYSTEMS

chilled water closed loop

PRESS. POS.

PRESS. NEG.

2"
INLET
V
MANUAL
VALVES

1"
DRAIN
V

V
2"
OUTLET

36" X 18" X 42"
L W H

P IPE ACROSS
CHW PUMP

PIPING AND FILTER NEED TO BE INSULATED

